



NAD 83 NYS EAST ZONE (US FT)

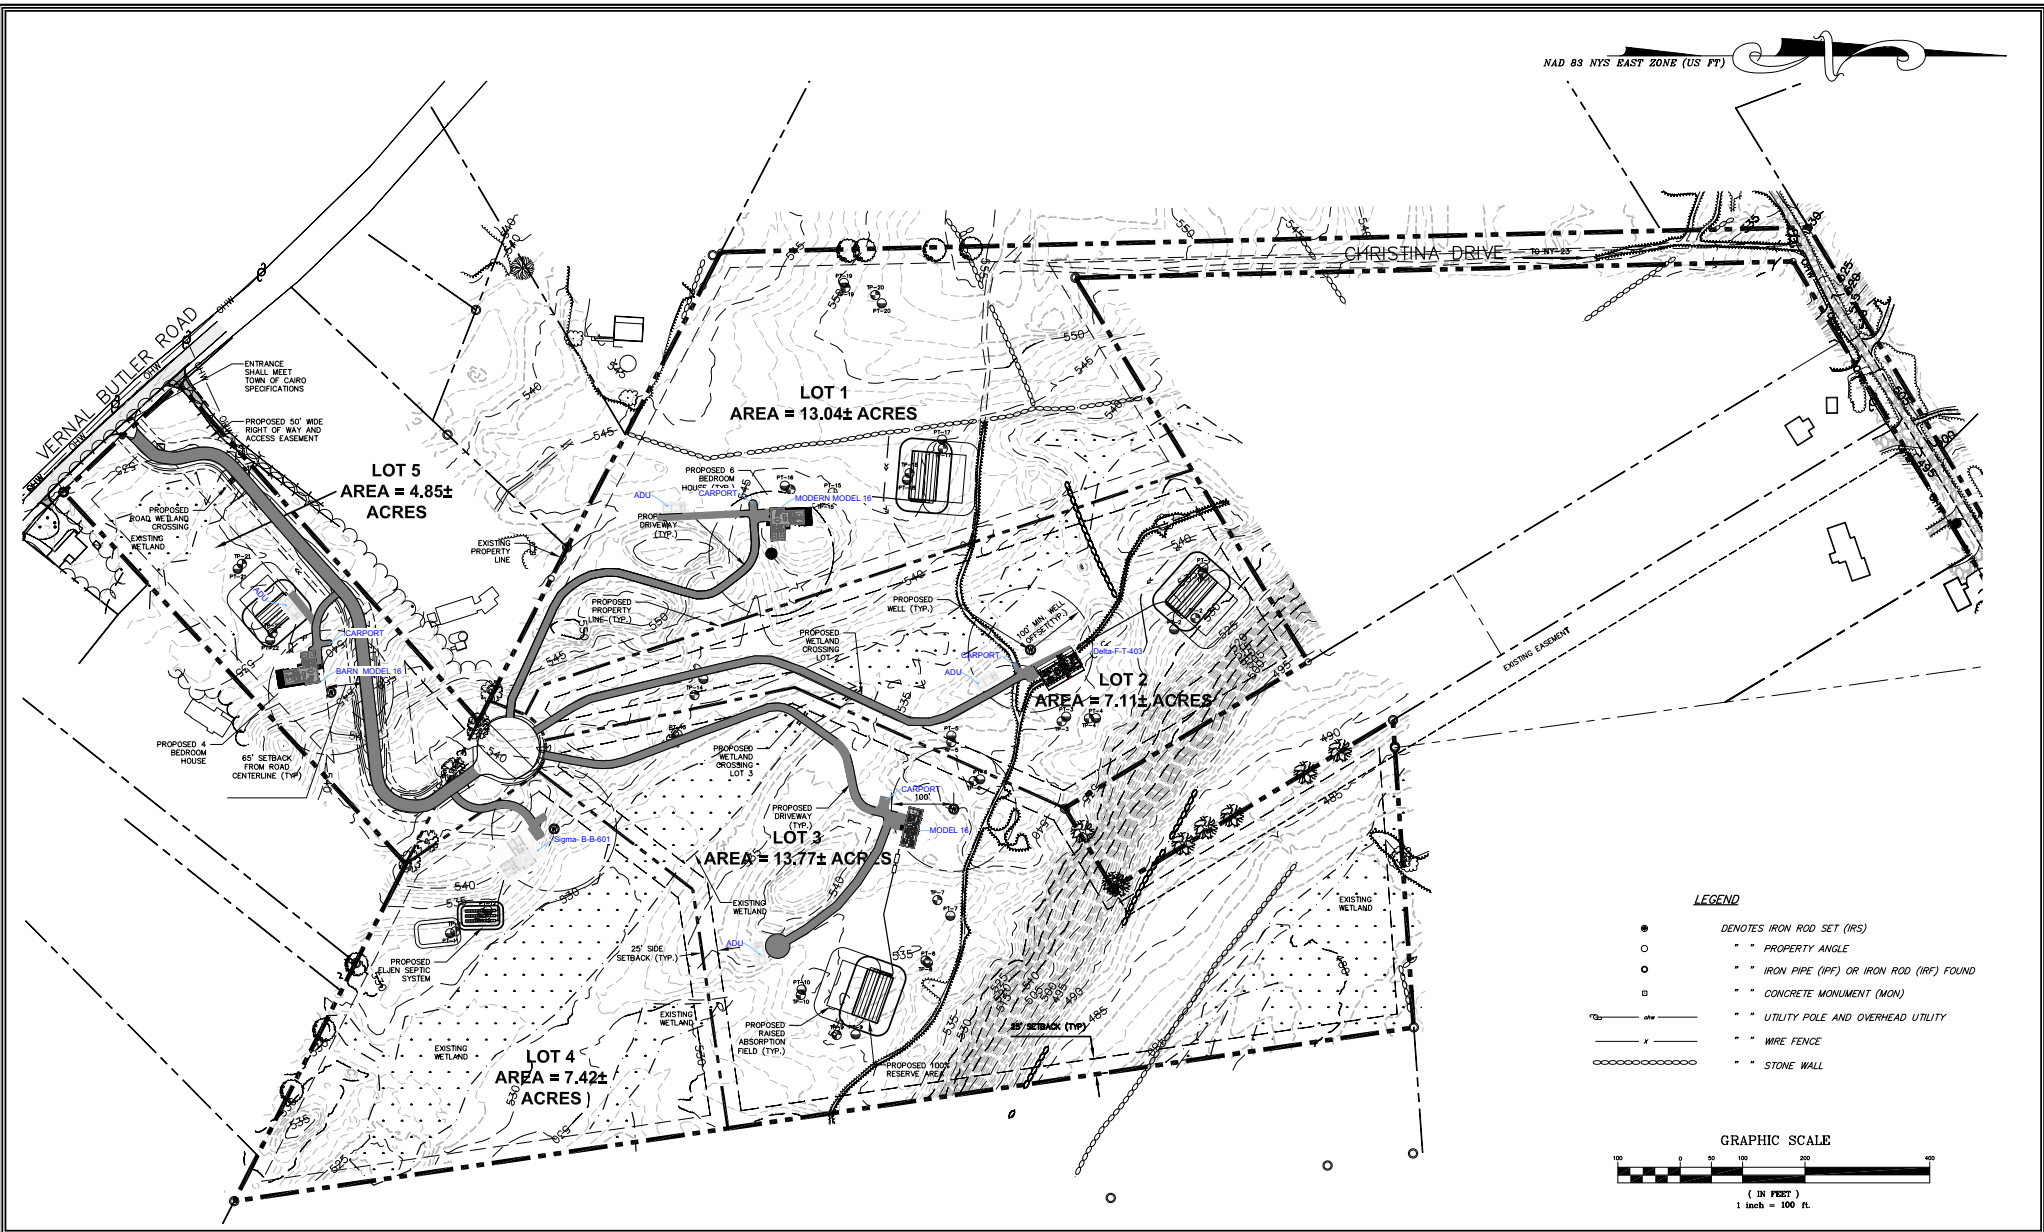

- LEGEND**
- DENOTES IRON ROD SET (IRS)
 - " " PROPERTY ANGLE
 - " " IRON PIPE (IPF) OR IRON ROD (IRF) FOUND
 - " " CONCRETE MONUMENT (MON)
 - " " UTILITY POLE AND OVERHEAD UTILITY
 - " " WIRE FENCE
 - " " STONE WALL

 

DATE: 1/4/24
 DRAWN BY: ANH/RAP
 CHECKED BY: DCE
 FILE: 325523 PS.DWG

KAATERSKILL ASSOCIATES
 SURVEYORS-ARCHITECTS-ENGINEERS-LANDSCAPE ARCHITECTS-CONSTRUCTION MANAGERS
 CAIRO, NY (518) 622-9667 WWW.KEAENG.COM

REV	DATE	DESCRIPTION	APP.

MONTEREY VALLEY SUBDIVISION
 TOWN OF CAIRO VERNAL BUTLER ROAD
 GREENE COUNTY, NY

SITE PLAN

PROJECT: 325523
 DATE: 1/4/24
 SCALE: AS NOTED
 DRAWN BY: ANH/RAP
 DESIGNED BY: DCE/SMO
 CHECKED BY: DCE
 FILE: 325523 PS.DWG

DRAWING: **ENG-3**
 SHEET 3 OF 10

THE SURVEYOR HAS REVIEWED THIS PLAN AND CERTIFIES THAT THE INFORMATION CONTAINED HEREIN IS TRUE AND CORRECT TO THE BEST OF HIS KNOWLEDGE AND BELIEF. THE SURVEYOR HAS REVIEWED THE PLAN AND CERTIFIES THAT THE INFORMATION CONTAINED HEREIN IS TRUE AND CORRECT TO THE BEST OF HIS KNOWLEDGE AND BELIEF. THE SURVEYOR HAS REVIEWED THE PLAN AND CERTIFIES THAT THE INFORMATION CONTAINED HEREIN IS TRUE AND CORRECT TO THE BEST OF HIS KNOWLEDGE AND BELIEF.